




LEFT ELEVATION
SCALE: 1/8" = 1'-0"



REAR ELEVATION
SCALE: 1/8" = 1'-0"

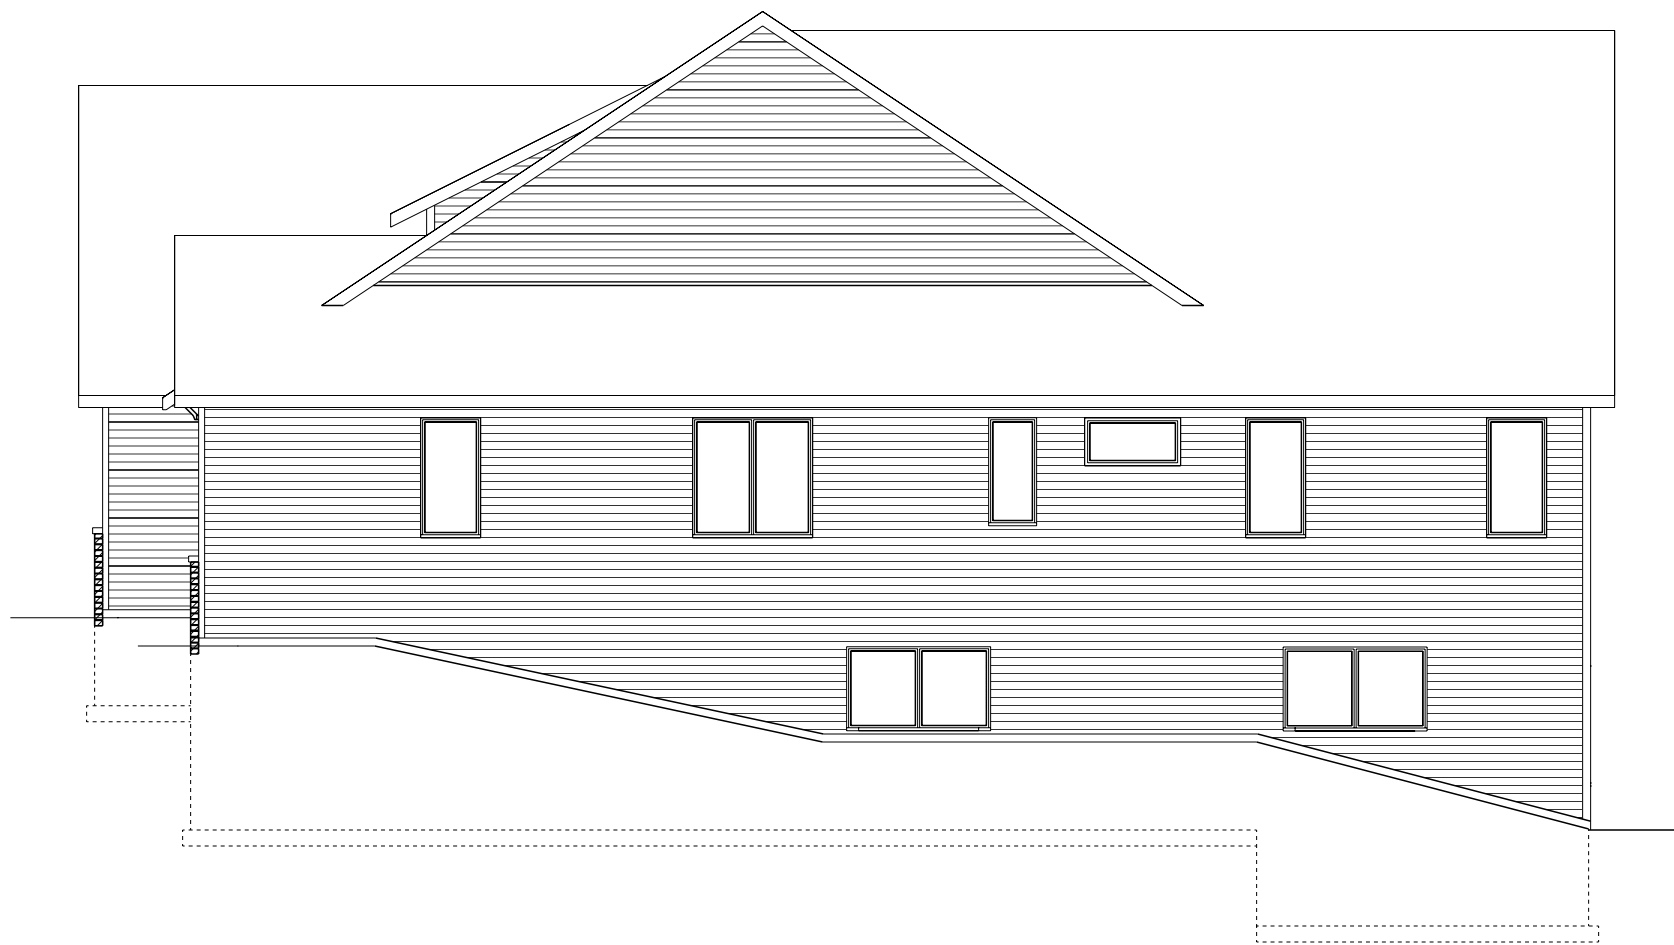

RIGHT ELEVATION
SCALE: 1/8" = 1'-0"



FRONT ELEVATION
SCALE: 1/4" = 1'-0"

LEGAL NOTE:
THE GENERAL CONTRACTOR/OWNER AGREES THAT, BY PAYING FOR THIS PLAN, THE DESIGNER HAS MADE EVERY EFFORT IN PREPARING AND CARRYING OUT THE DESIGN. THE GENERAL CONTRACTOR/OWNER AGREES THAT THE GENERAL CONTRACTOR/OWNER MUST REVIEW ALL DIMENSIONS AND STRUCTURAL DETAILS BEFORE BEGINNING ANY CONSTRUCTION AND BE RESPONSIBLE FOR ANY DISCOVERED DISCREPANCIES.

DRAWING PREPARED BY:
222 N. LILAB DRIVE
APPLIN, WI 54914
TEL: (920) 739-3101
FAX: (920) 739-3101
Wisconsin
BUILDING SUPPLY

GRACELLA HOMES
2020 PARADE

DRAWN BY:
BRYAN WILLNER

DATE:
9 - 10 - 19


PLAN #
304 - 19 - 226

JOB NAME:
2020 PARADE

SQ. FOOTAGE:
2,009 SQ. FT.

REVISIONS:
9/18/19
9/23/19
9/24/19
10/3/19, 10/8/19

PAGE#
1 OF 4

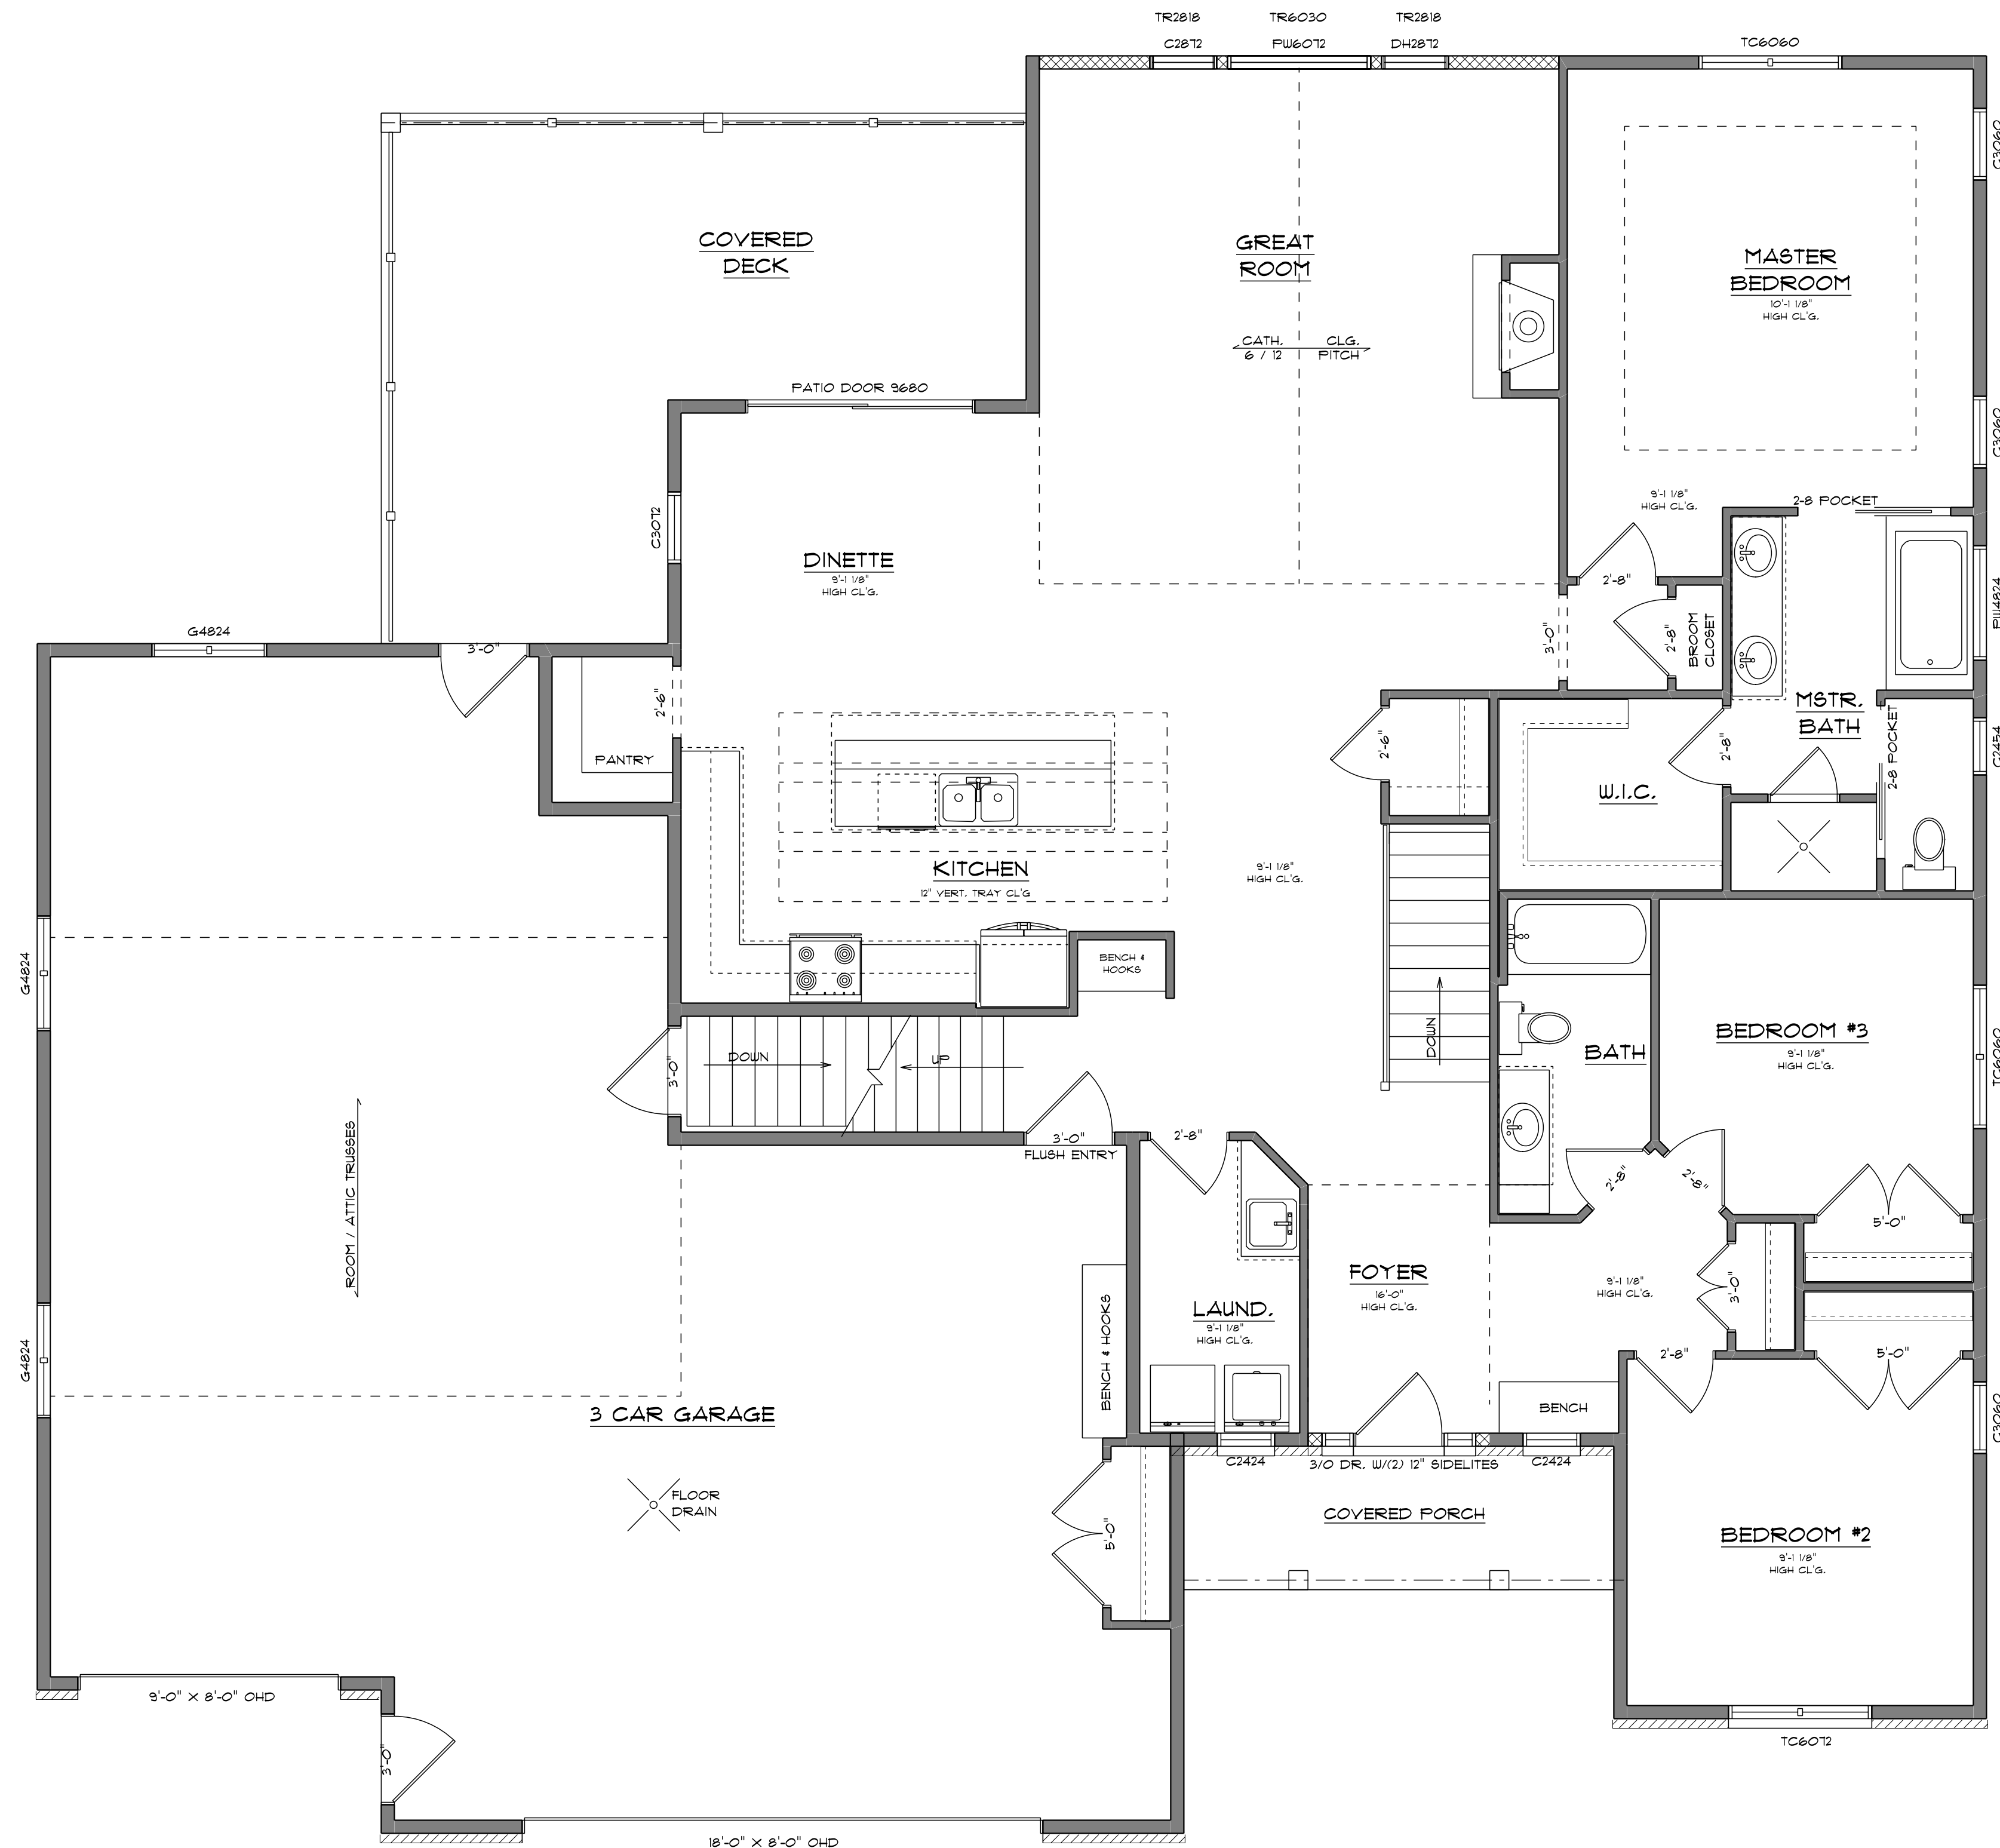

FLOOR PLAN
2,009 SQ. FT. LIVING SPACE
1,292 SQ. FT. GARAGE

LEGAL NOTE:
THE GENERAL CONTRACTOR/OWNER AGREES THAT, BY PAYING FOR THIS PLAN, THE DESIGNER HAS MADE EVERY EFFORT IN PREPARING AND ISSUING THIS PLAN. THE GENERAL CONTRACTOR/OWNER MUST REVIEW ALL DIMENSIONS AND STRUCTURAL DETAILS BEFORE BEGINNING ANY CONSTRUCTION. THE DESIGNER SHALL NOT BE RESPONSIBLE FOR ANY DISCOVERED DISCREPANCIES.

DRAWING PREPARED BY:

22 N. LILAB DRIVE
APPLETON, WI 54914
TEL: (920) 739-3001
FAX: (920) 739-3007

Wisconsin
BUILDING SUPPLY

GRACELLA HOMES
2020 PARADE

DRAWN BY:
BRYAN WILLNER

DATE:
9 - 10 - 19

PLAN #
304 - 19 - 226


JOB NAME:
2020 PARADE

SQ. FOOTAGE:
2,009 SQ. FT.

REVISIONS:

9/18/19
9/23/19
9/24/19
10/3/19, 10/8/19

PAGE#
2 OF 4

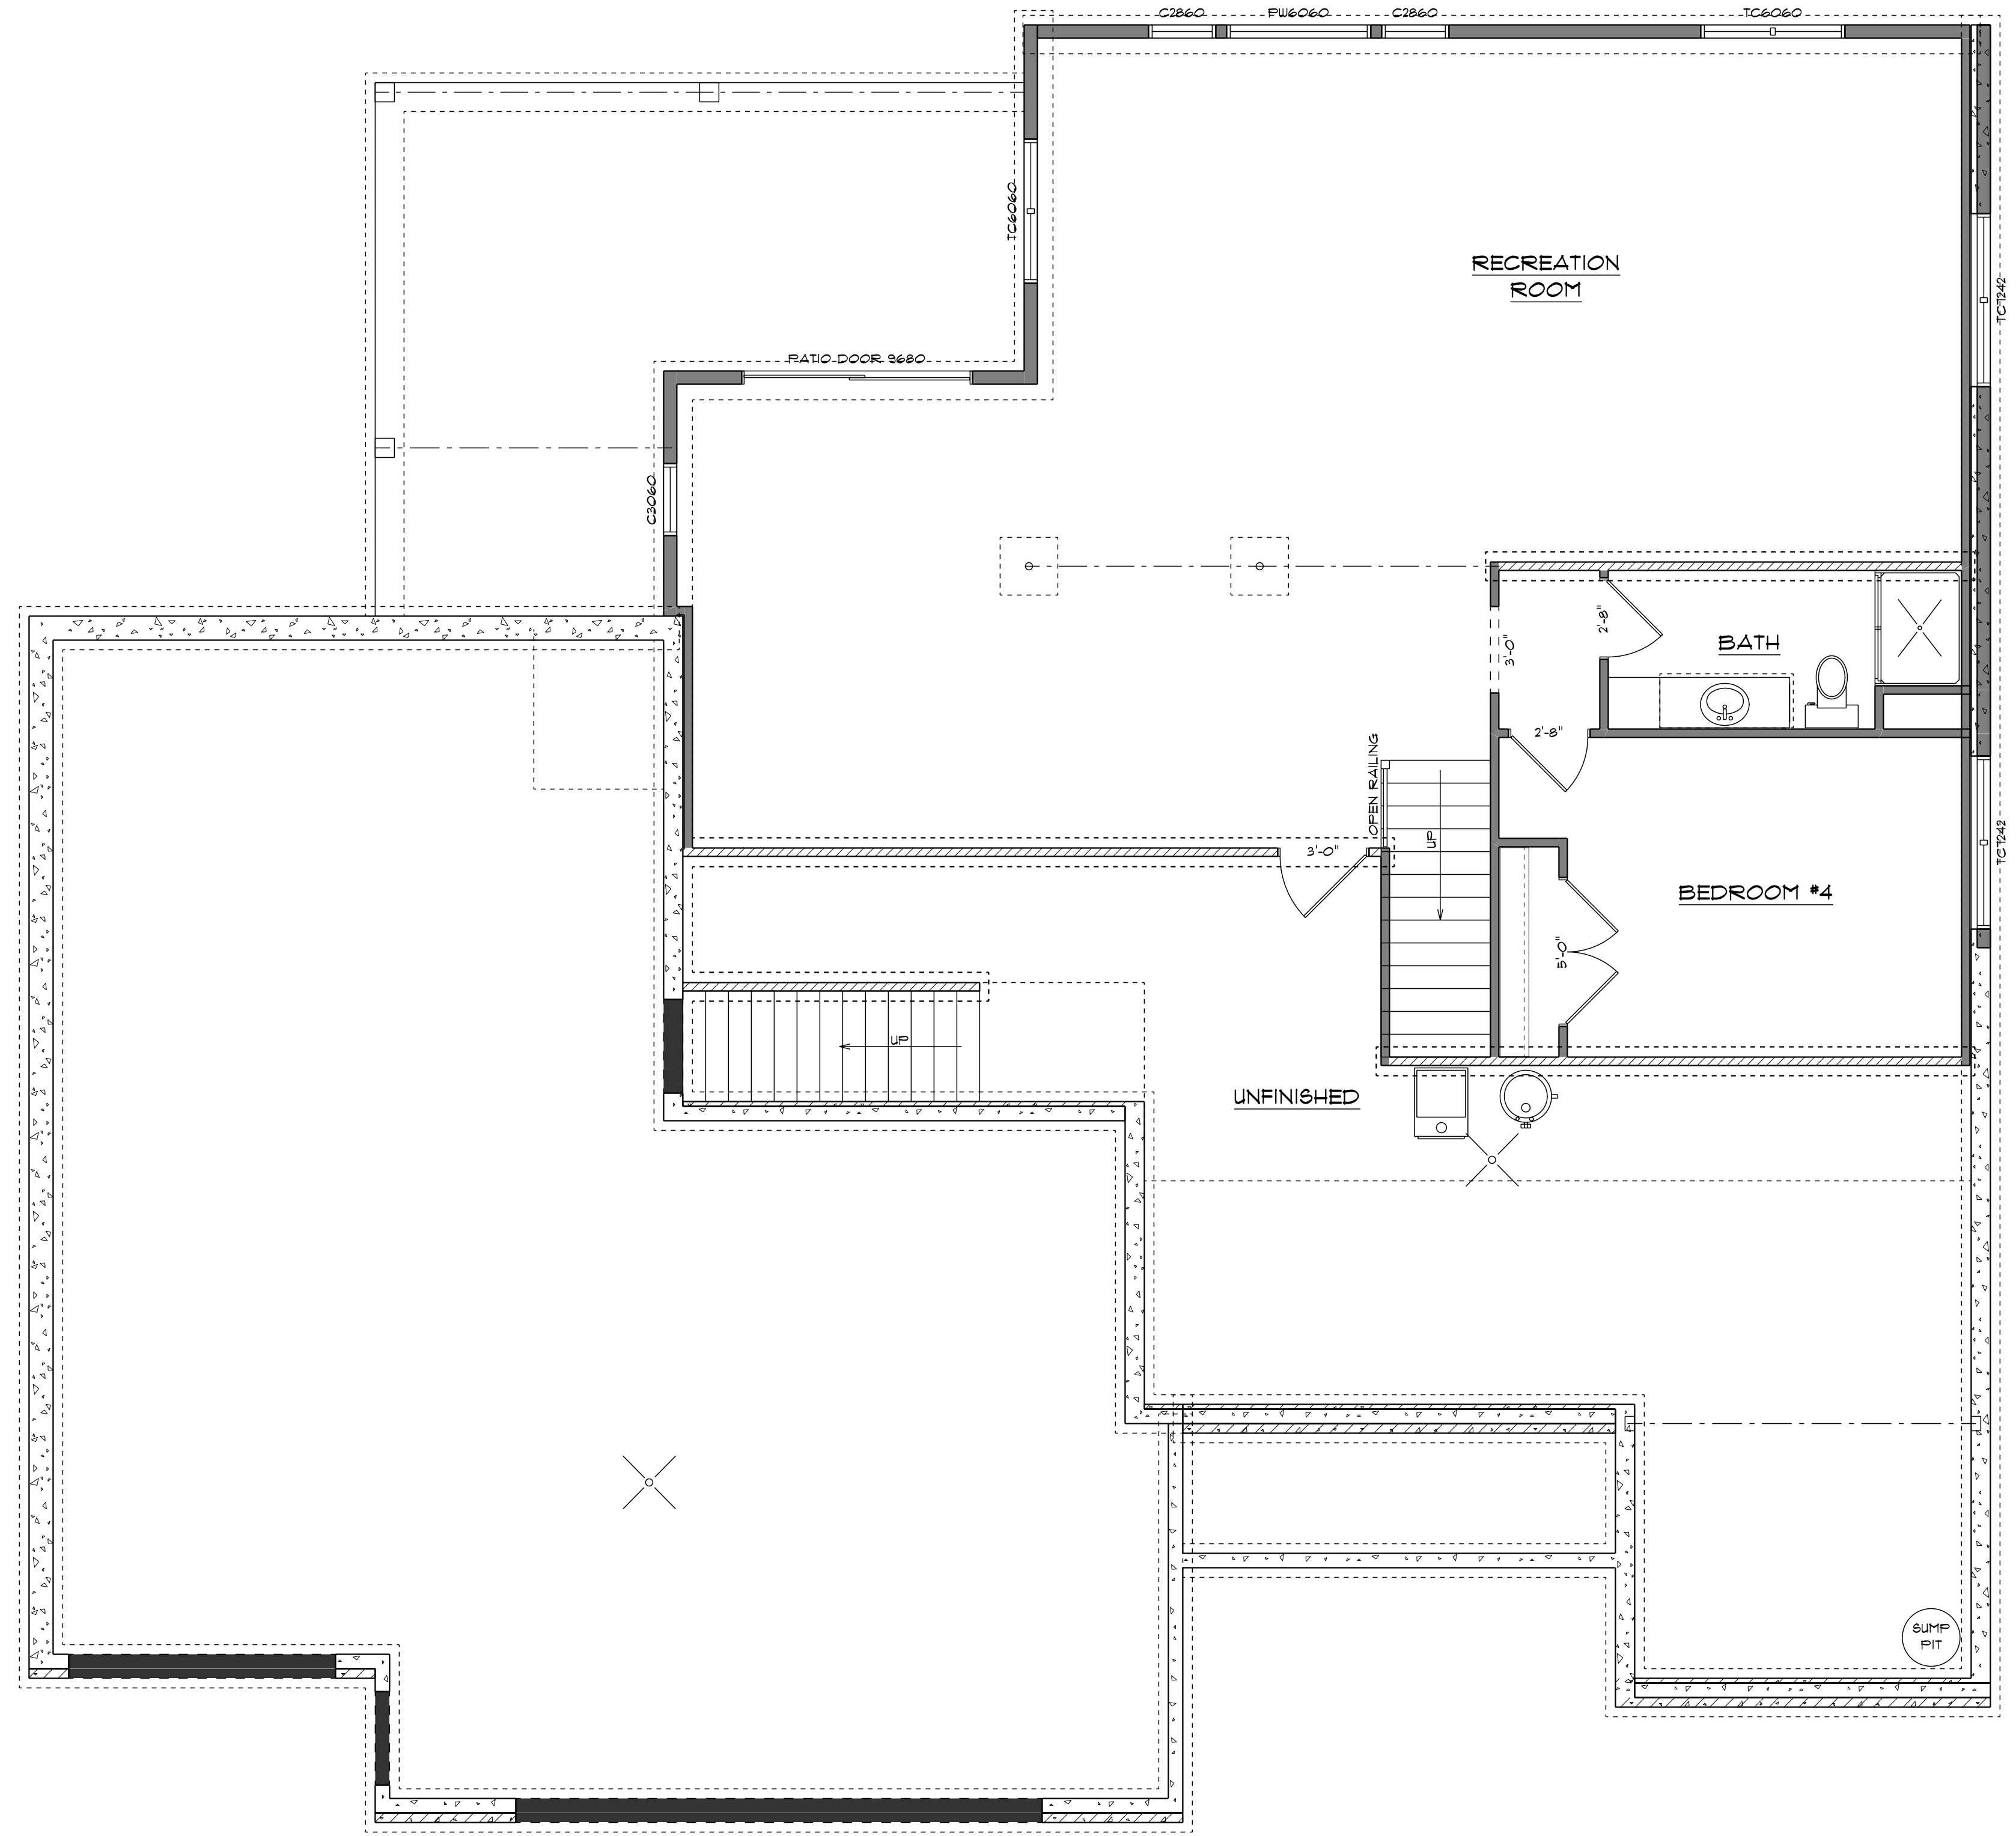

BASEMENT LAYOUT
1,298 SQ. FT. FINISHED
LIVING SPACE

LEGAL NOTE:
THE GENERAL CONTRACTOR/OWNER AGREES THAT, BY PAYING FOR THIS PLAN, THE DESIGNER HAS MADE EVERY EFFORT IN PREPARING AND ISSUING THIS PLAN. THE DESIGNER HAS ALSO AGREED THAT THE GENERAL CONTRACTOR/OWNER MUST REVIEW ALL DIMENSIONS AND STRUCTURAL DETAILS BEFORE BEGINNING ANY CONSTRUCTION. THE DESIGNER SHALL NOT BE RESPONSIBLE FOR ANY DISCOVERED DISCREPANCIES.

DRAWING PREPARED BY:
222 N. LILAB DRIVE
APPLETON, WI 54914
TEL (920) 739-3101
FAX (920) 739-3101

Wisconsin
BUILDING SUPPLY

GRACELLA HOMES
2020 PARADE

DRAWN BY:
BRYAN WILLNER

DATE:
9 - 10 - 19

PLAN #
304 - 19 - 226

JOB NAME:
2020 PARADE

SQ. FOOTAGE:
2,009 SQ. FT.

REVISIONS:
9/18/19
9/23/19
9/24/19
10/3/19, 10/8/19