




FRONT ELEVATION

SCALE: 1/4" = 1'-0"

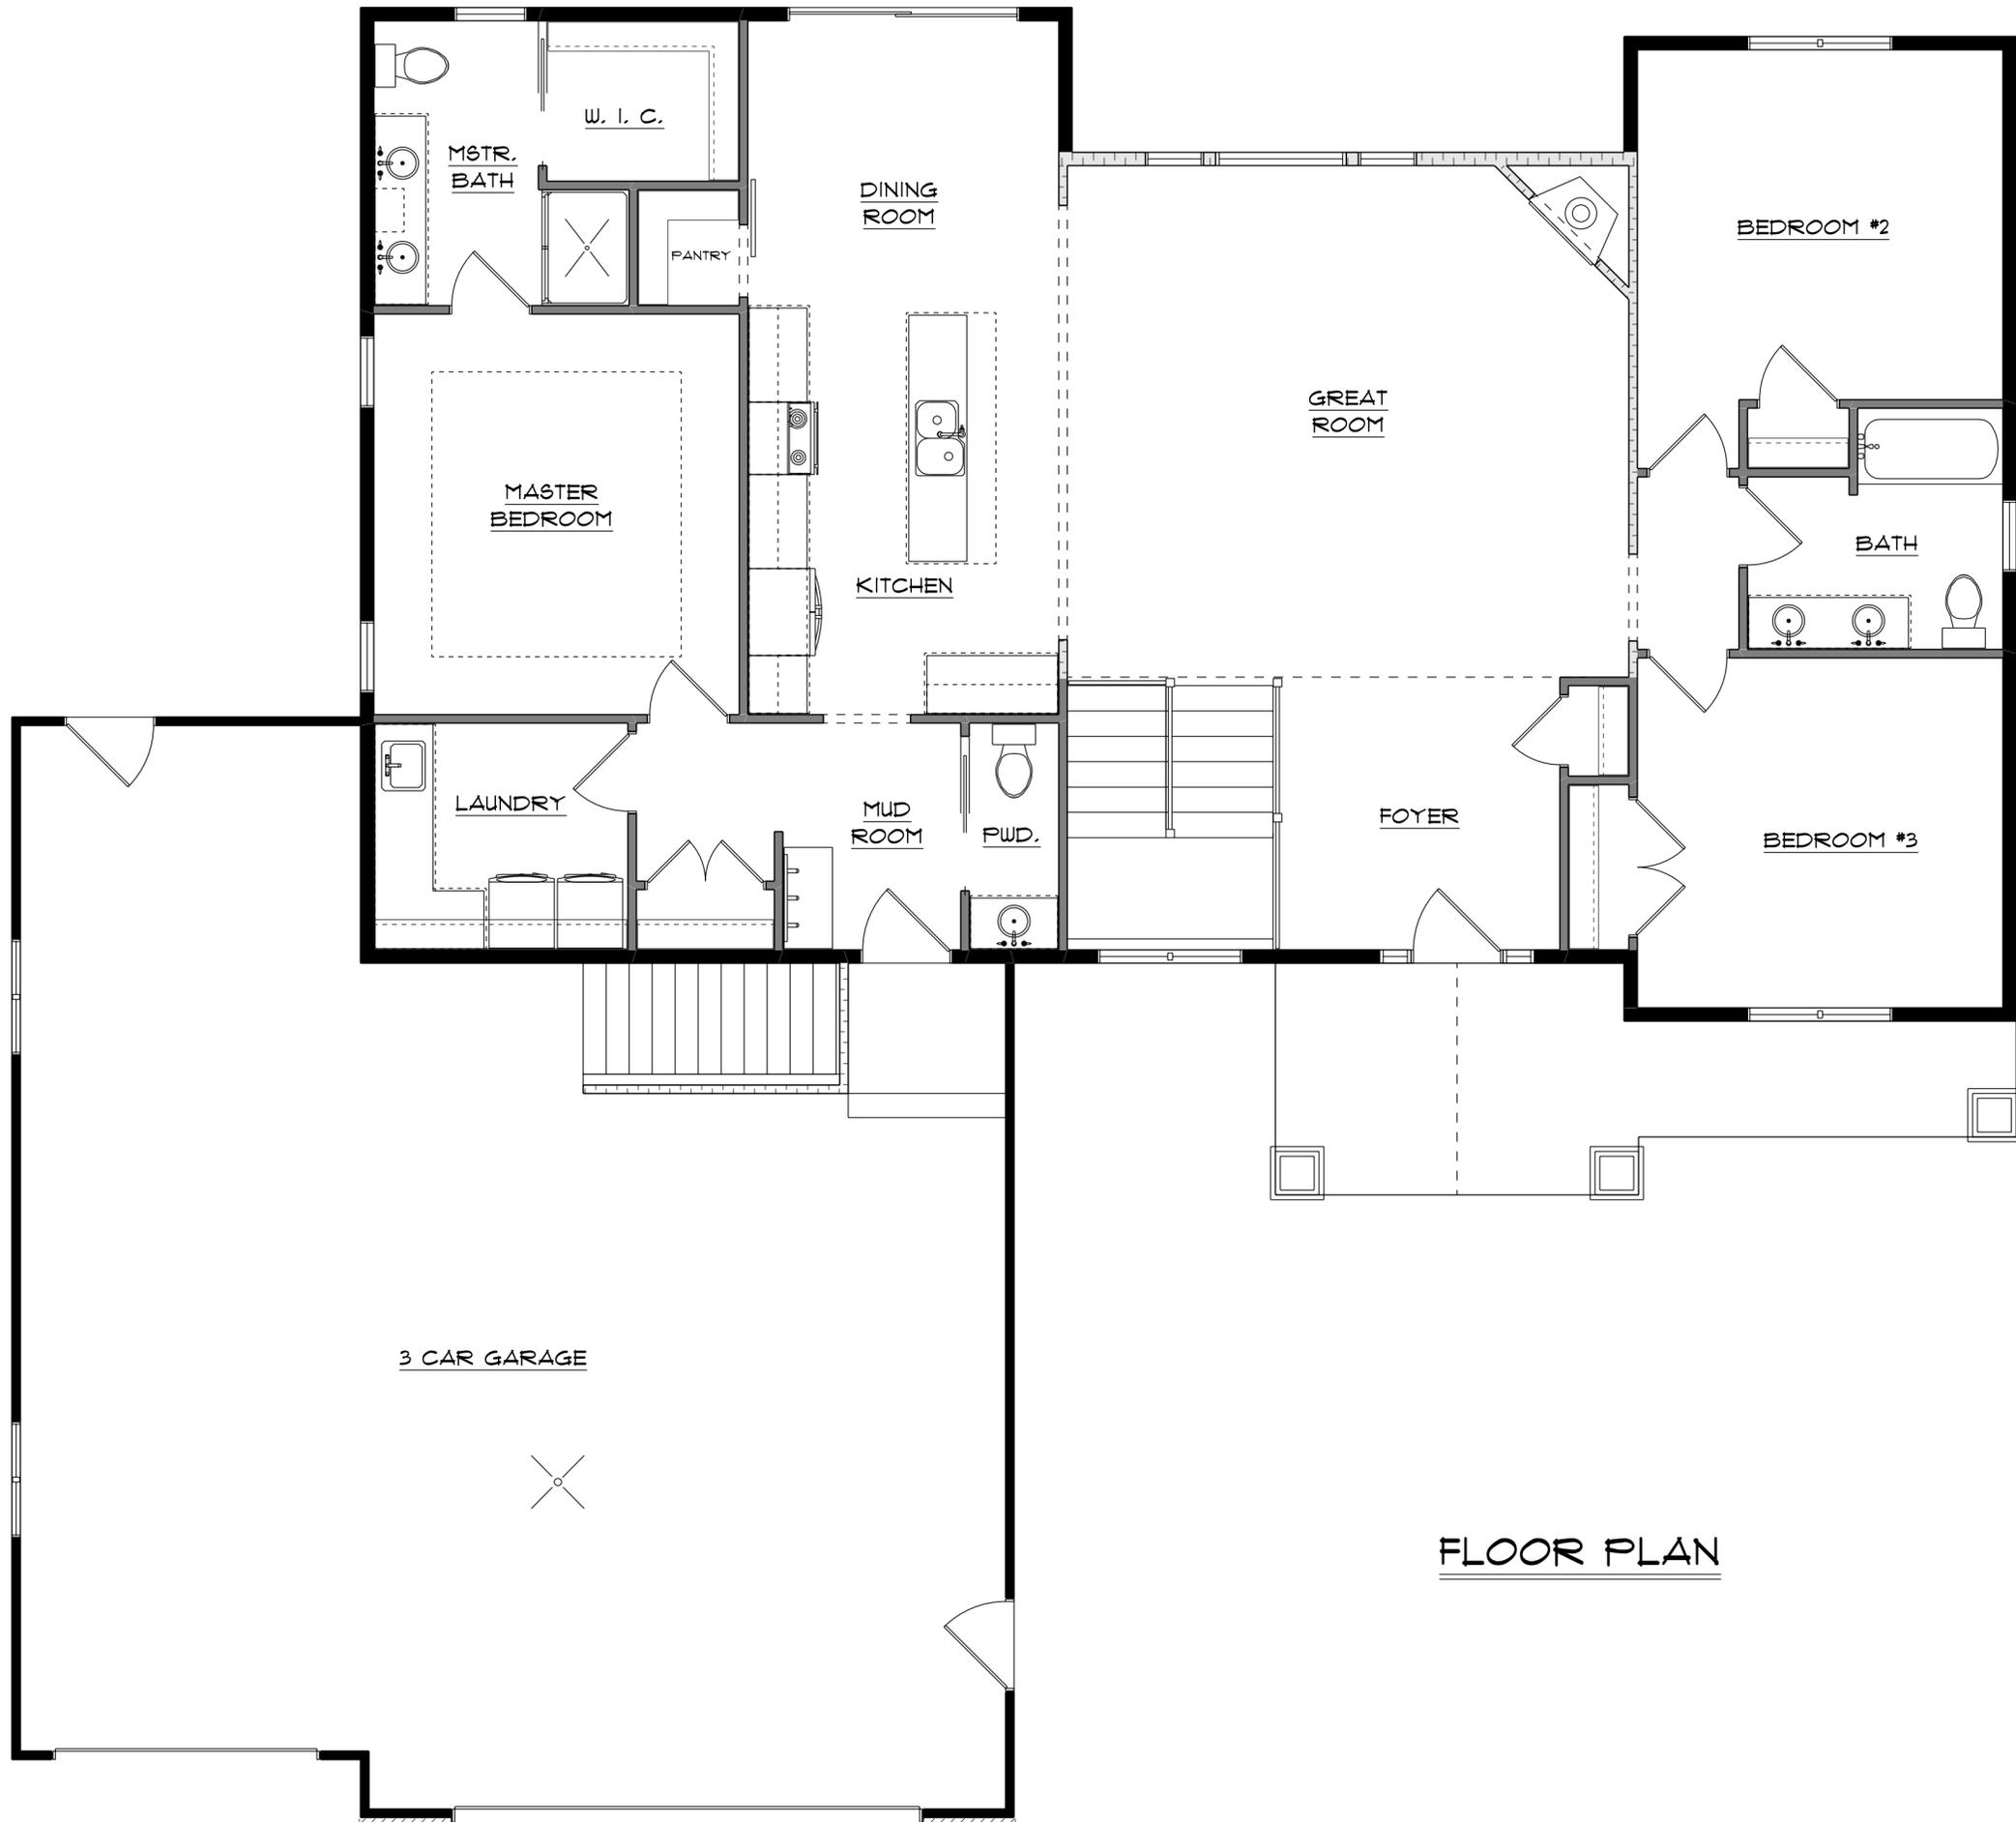

3 CAR GARAGE

LAUNDRY

MUD ROOM

P.W.D.

DINING ROOM

KITCHEN

GREAT ROOM

FOYER

MSTR. BATH

W. I. C.

PANTRY

MASTER BEDROOM

BEDROOM #2

BATH

BEDROOM #3

FLOOR PLAN